


File name Z:\GB\PROJECTS\UK0029891.7594 - IM0090 QUEENSWAY GATEWAY03 WIPITO TRAFFIC ORDERS\07 DRAWINGS\WSP-UK0029891.7594-QGR-D001-004.DWG, printed on 20 November 2024 12:46:25, by Copp, Ellie

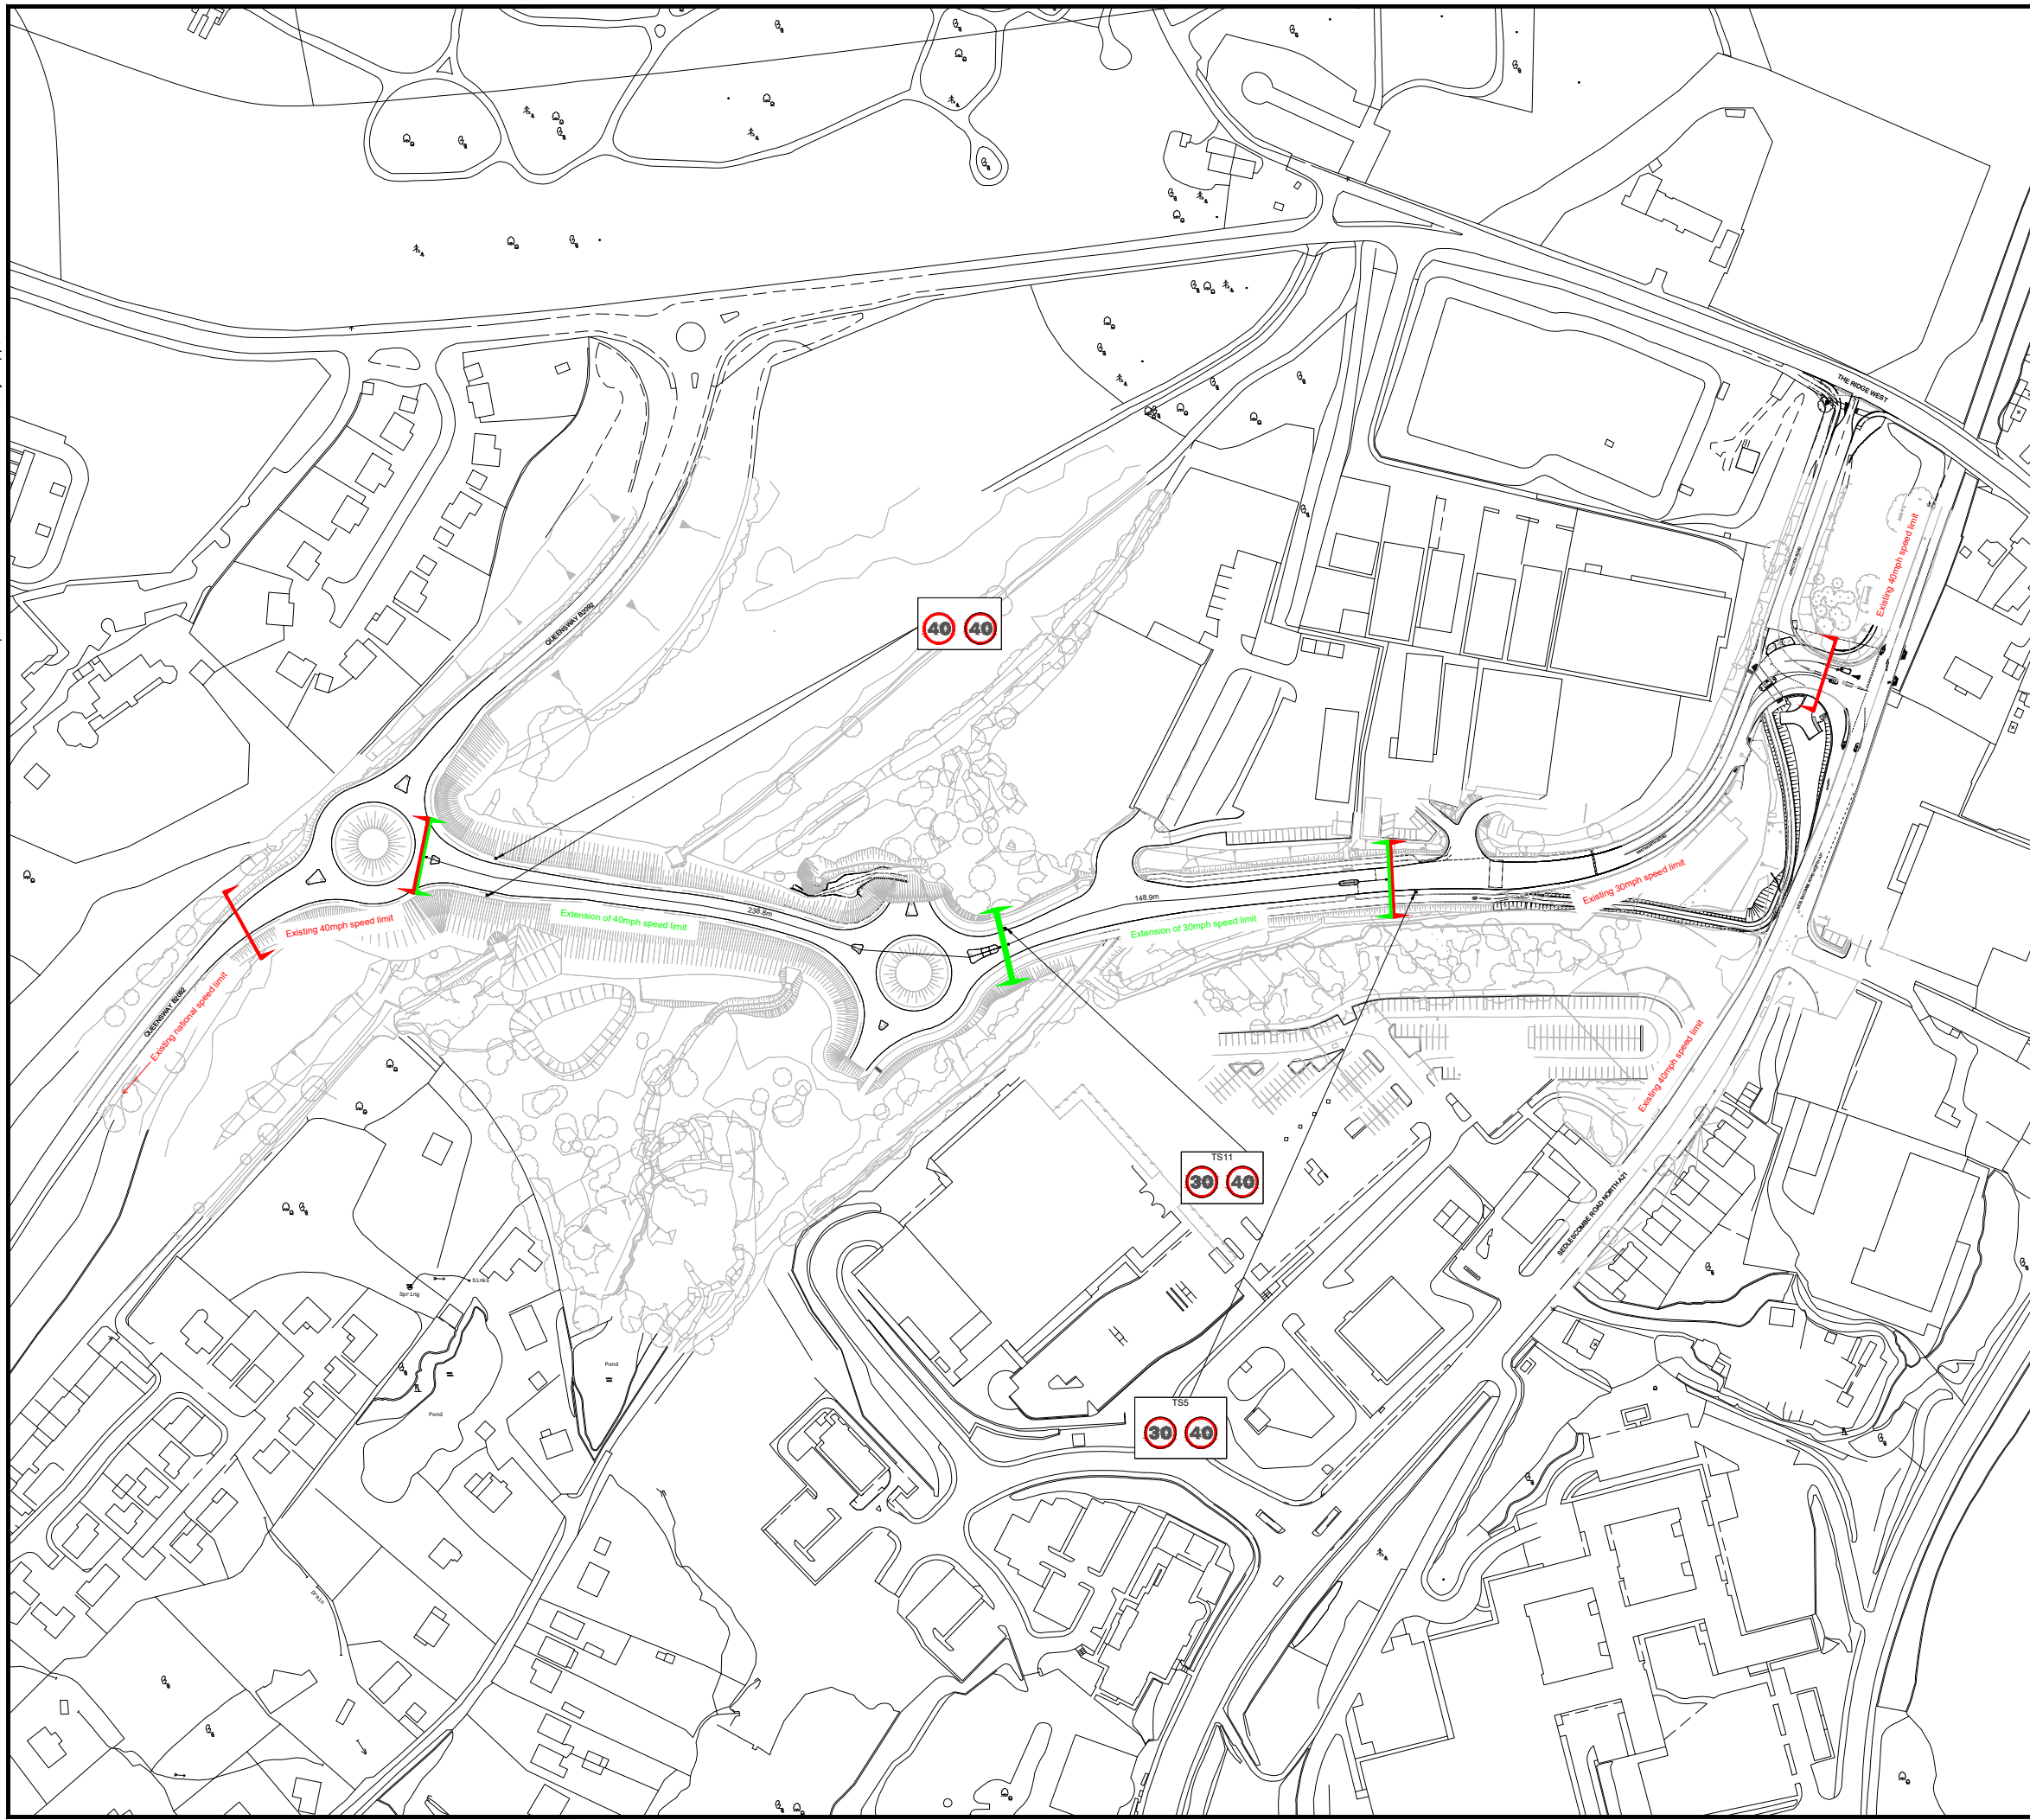

DO NOT SCALE

KEY

- Boundary of Existing Speed Limit
- Boundary of Speed Limit Extension

UNTIL TECHNICAL APPROVAL HAS BEEN OBTAINED FROM THE RELEVANT LOCAL AUTHORITIES OR STATUTORY BODIES, IT SHOULD BE UNDERSTOOD THAT ALL DRAWINGS ARE ISSUED AS PRELIMINARY AND NOT FOR CONSTRUCTION. SHOULD THE CONTRACTOR AND / OR EMPLOYER COMMENCE WORK PRIOR TO APPROVAL BEING GIVEN, IT IS ENTIRELY AT THEIR OWN RISK

REV	DATE	BY	DESCRIPTION	CHK	APP
P02	28/11/2024	SP	SECOND ISSUE	EC	TP
P01	31/10/2024	SP	FIRST ISSUE	EC	TP

DRAWING STATUS: **S2 - FOR INFORMATION**



2 London Square, Cross Lanes, Guildford, GU1 1UN, UK
T+ 44 (0) 1483 528 400
wsp.com

CLIENT: **EAST SUSSEX COUNTY COUNCIL**

ARCHITECT:

PROJECT: **QUEENSWAY GATEWAY ROAD**

TITLE: **TRAFFIC REGULATION ORDER
POSTED SPEED LIMIT**

SCALE @ A3: 1:2500	CHECKED: EC	APPROVED: TP
PROJECT No: UK0029891.7594	DESIGNED: CampbellReith	DRAWN: SP
DRAWING No: WSP-UK0029891.7594-QGR-D003		DATE: November 2024
		REV: P02

© WSP UK Ltd