


File name: C:\P\WORK\DR\WSP-UK-PW-26\IM-0108-DR-CH-000002.DWG, printed on 24 March 2025 18:02:12, by jlavarsu, Harpρασaθ

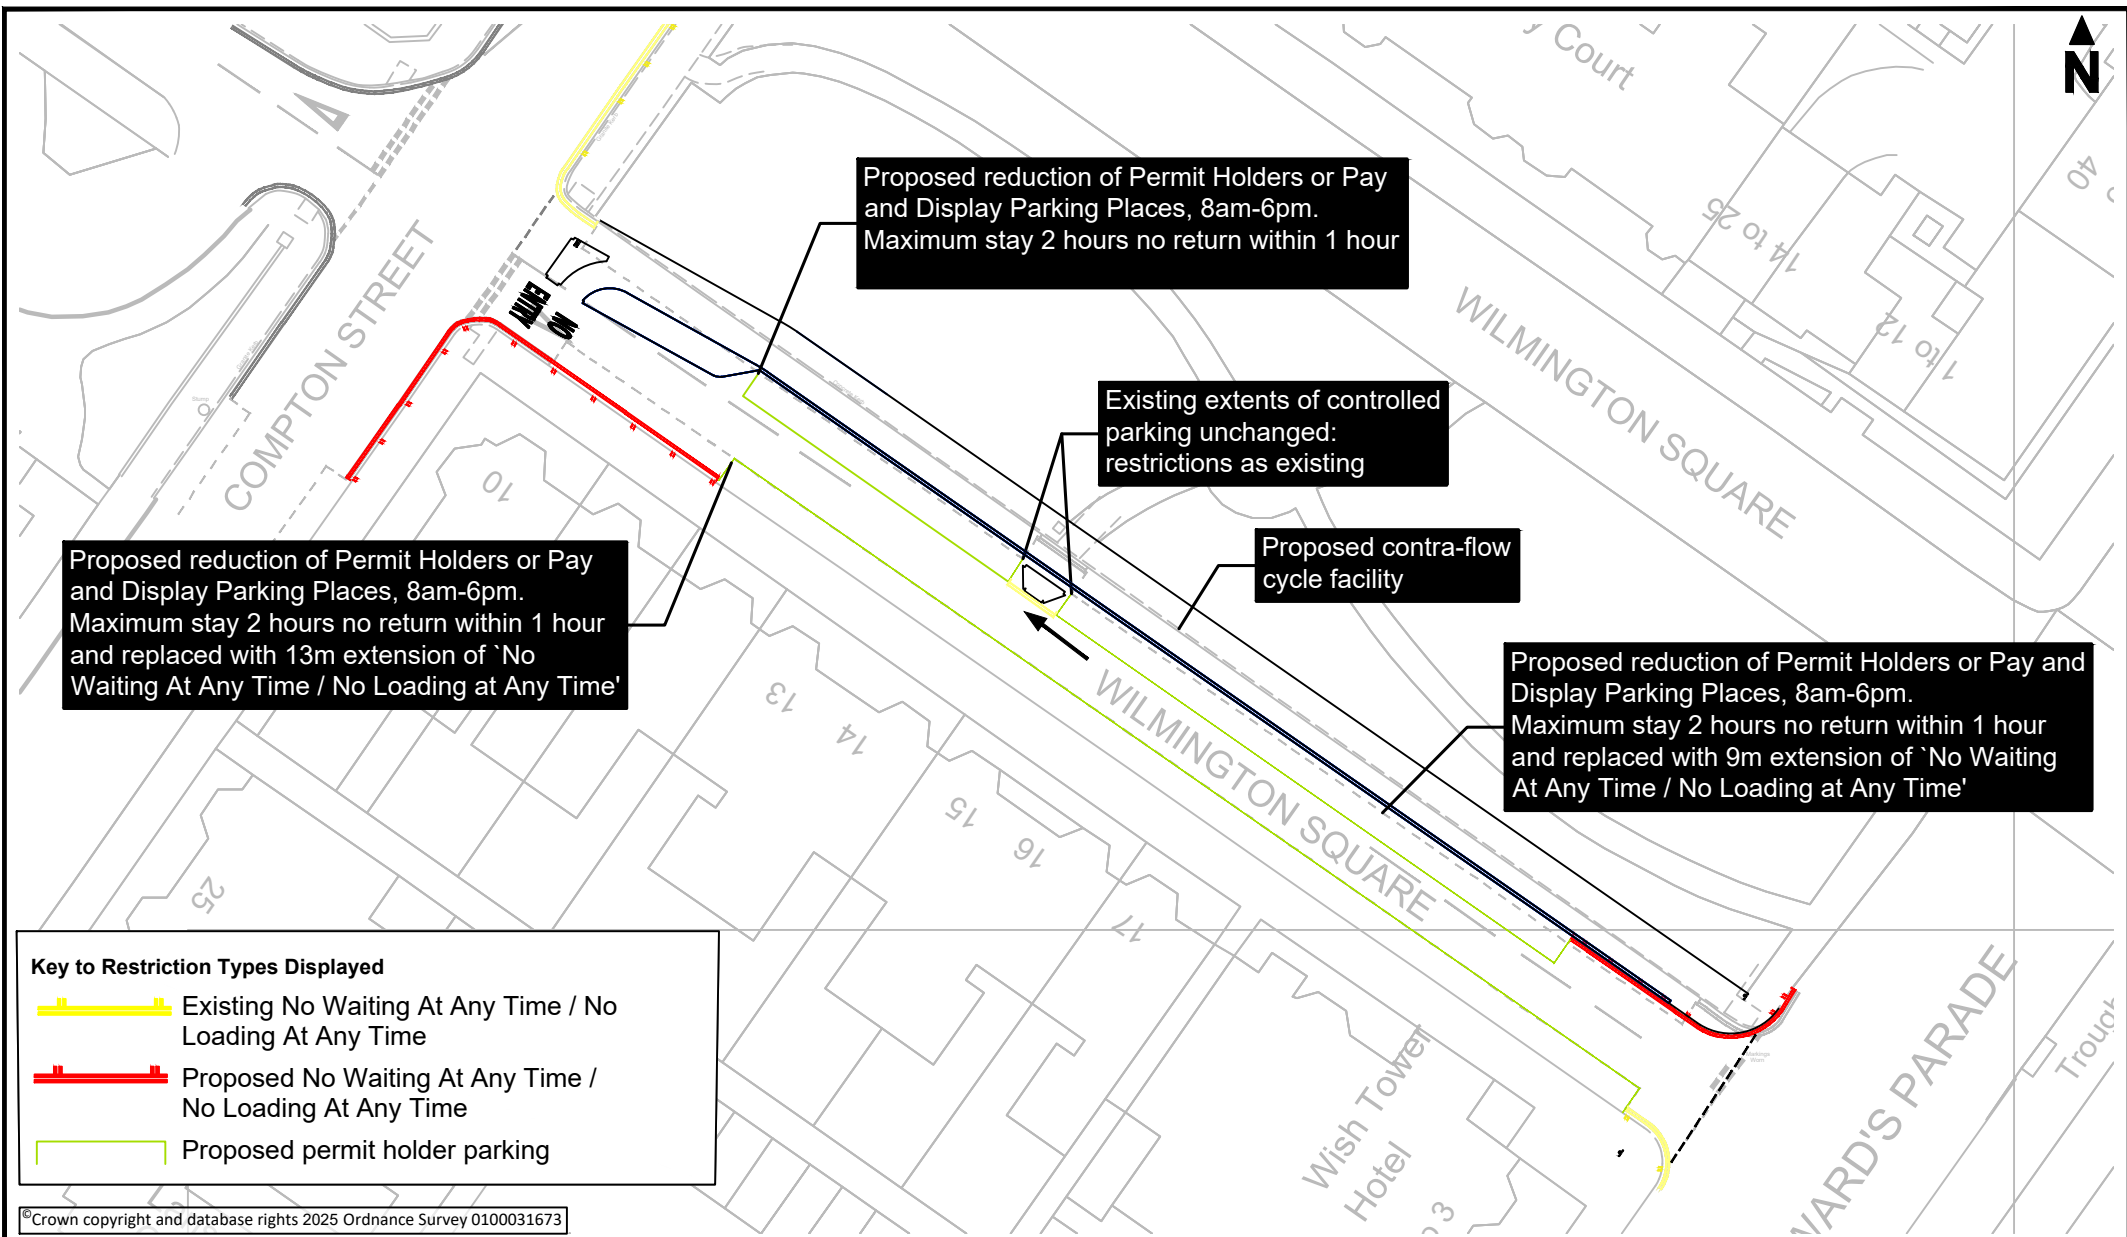

TITLE:

IM-0108 Eastbourne Town Centre Cycle Route
Proposed Wilmington Square Proposed No Waiting /
No Loading Restrictions

SCALE @ A4:

1:500

DATE:

March 25

DRAWN:

Nigel Bodle

SHEET:

1 of 1

DRAWING No:

70112567-WSP-LSI-IM-0108-DR-CH-000002

DO NOT SCALE

A4