


**LEGEND:**

- Section of proposed route previously constructed but not, formally, converted to shared use. Signing and lining to be introduced, as a part of the current scheme proposal, to permit cycling along the footway.
- Section of route to be constructed - shared footway / cycle route.
- Section of route to be provided - cyclists travel along carriageway.
- Section of route to be provided - cyclists heading towards the town centre dismount and cross Ashford Road / Cavendish Place junction on foot.
- Section of route to be provided - cyclists heading away from the town centre rejoin the carriageway at the Ashford Road / Cavendish Place signals and continue on road.
- Section of route to be provided - On-carriageway cycle route from Cavendish Place to Firle Road. In the 2021/22 Consultation, this section was proposed as a shared footway / cycle route.

0 50 100 150 200  
SCALE 1:2500 (A1)  
SCALE 1:5000 (A3)  
METRES

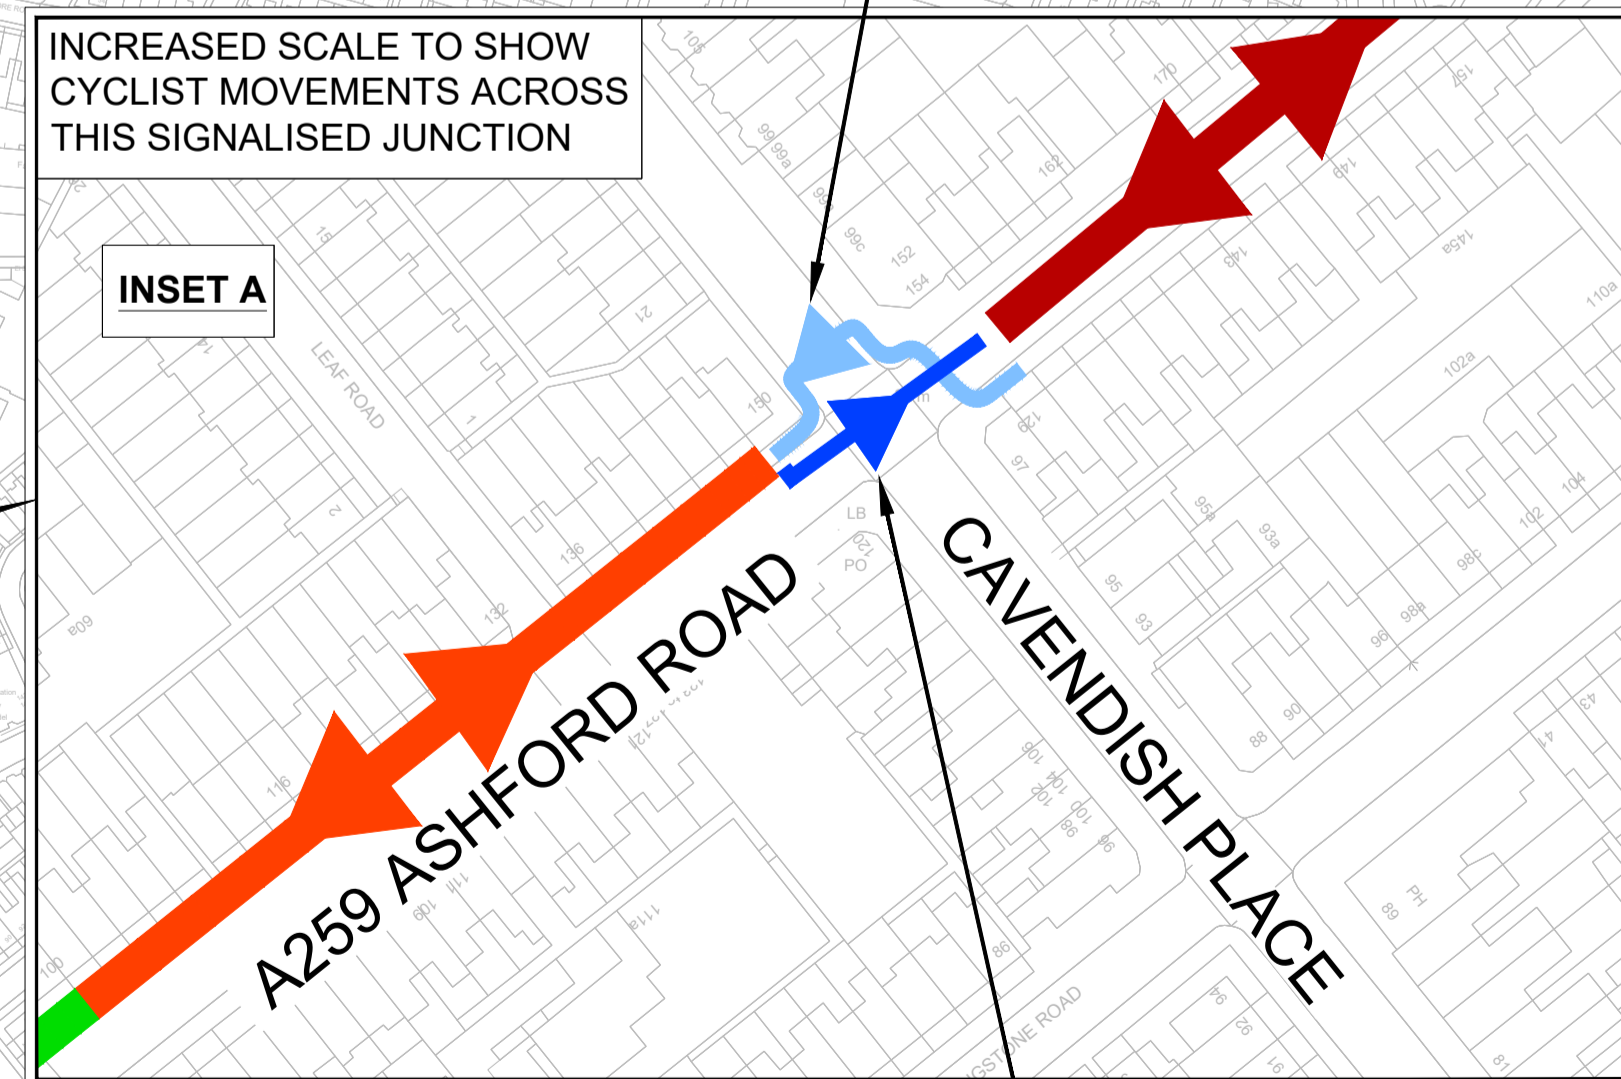

Existing shared footway / cycle route

Section of route to be provided - cyclists travel along carriageway

Section of route to be provided - On-carriageway cycle route from Cavendish Place to Firle Road. In the 2021/22 Consultation, this section was proposed as a shared footway / cycle route

Section of route to be provided - cyclists heading towards the town centre dismount and cross Ashford Road / Cavendish Place junction on foot.

Section of route to be provided - cyclists heading away from the town centre rejoin the carriageway at the Ashford Road / Cavendish Place signals and continue on road.

Section of route to be provided - On-carriageway cycle route from Cavendish Place to Firle Road. In the 2021/22 Consultation, this section was proposed as a shared footway / cycle route

Section of proposed route previously constructed but not, formally, converted to shared use. Signing and lining to be introduced, as a part of the current scheme proposal, to permit cycling along the footway

Section of route to be constructed - shared footway / cycle route

© Crown copyright and database rights 2026 Ordnance Survey 100019601

| P03 | 15/05/2026 | UPDATED FOR CONSULTATION       | SB | CK  | MK  |
|-----|------------|--------------------------------|----|-----|-----|
| P02 | 22/09/2025 | DRAWING UPDATED                | SK | SB  | MK  |
| P01 | 02/09/2025 | FIRST ISSUE FOR INTERNAL CHECK | IT | SB  | MK  |
| REV | DATE       | DESCRIPTION                    | BY | CHK | APP |

DRAWING STATUS: S2 - FOR INFORMATION

**wsp**  
EAST SUSSEX HIGHWAYS  
RINGMER DEPOT, THE BROYLE, RINGMER, EAST SUSSEX, BN8 5NP, UK  
Tel. 0345 60 80 193  
wsp.com

CLIENT: **East Sussex Highways** and **Balfour Beatty**

SITE/PROJECT: HORSEY CYCLE ROUTE PHASE 1B

TITLE: INFORMATION DRAWING  
ROUTE PLAN  
GENERAL LAYOUT

|   |              |              |
|---|--------------|--------------|
| SCALE @ A1: 1:2500                                | CHECKED: SB  | APPROVED: MK |
| PROJECT NO: 70110537                              | DESIGNED: IT | DRAWN: IT    |
| DRAWING No: 70111667-WSP-HGN-IM-0116-DR-CH-000001 | DATE: May 26 | REV: P03     |

DO NOT SCALE      © WSP UK Ltd

This file is stored in Project\WSP UK\GIS\Documents\Projects\East Sussex\CC1 File name 70111667-WSP-HGN-IM-0116-DR-CH-000001.DWG printed on 15 May 2026 12:13:22 by Beale, Stuart