


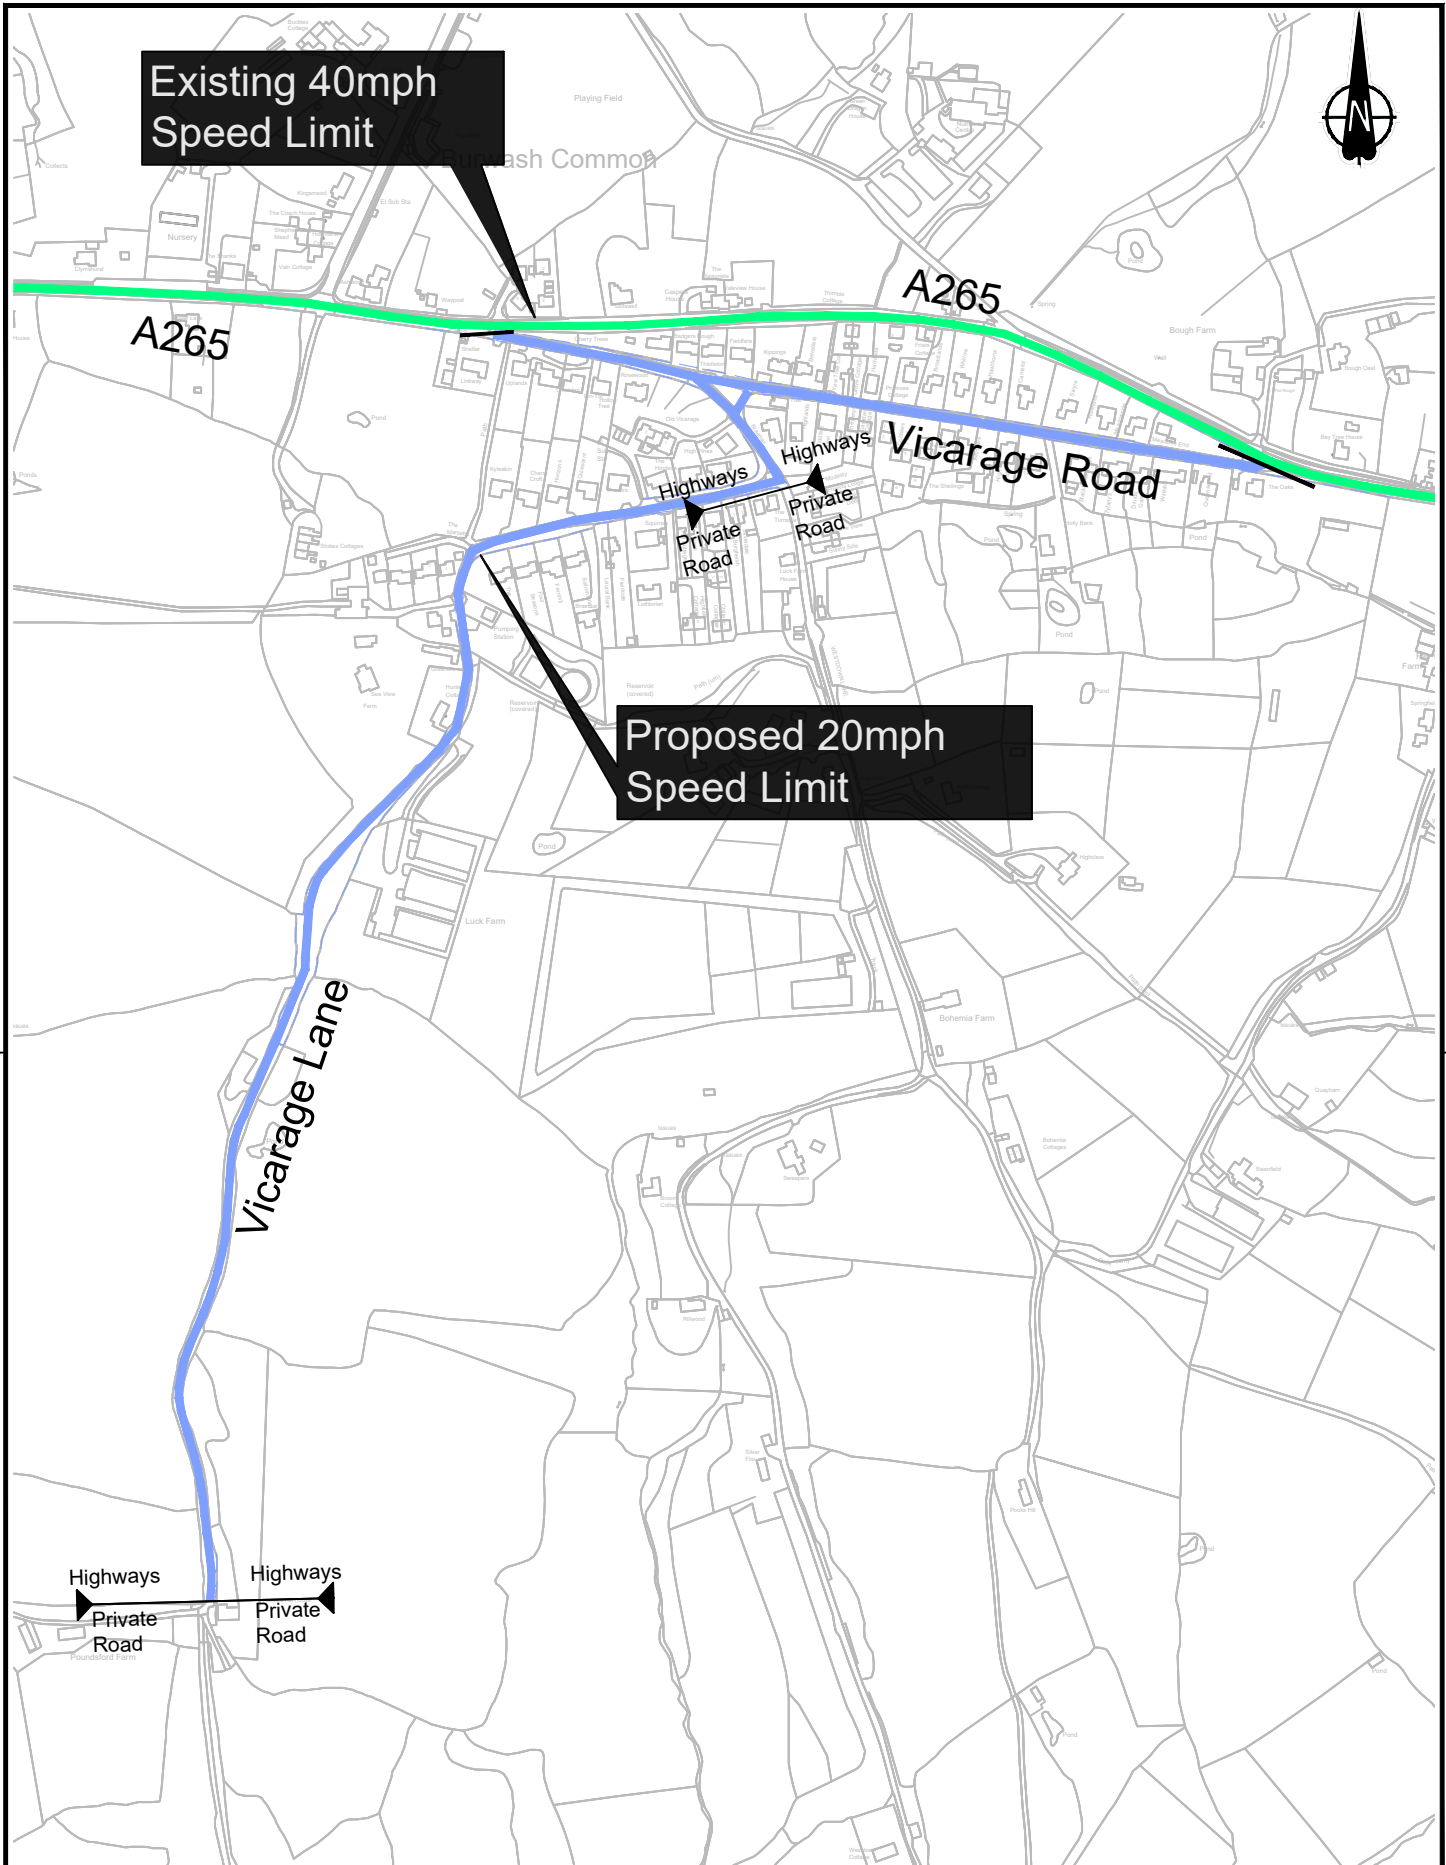

|                                                                                    |   |  |             |                          |
|------------------------------------------------------------------------------------|---|--|-------------|--------------------------|
|  | <p align="center"><b>SCHEME No</b><br/> <b>U6201 Vicarage Road and</b><br/> <b>U6905 Vicarage Lane.</b><br/> <b>Burwash Common</b></p> |  | SCALE       | NTS                      |
|                                                                                    |   |  | DATE        | 10/01/2023               |
|                                                                                    |   |  | DRAWING No. | LSI-ABSL-1327-DR-CH-0002 |
|                                                                                    |   |  | DRAWN BY    | C Kwok                   |
|                                                                                    |   |  | SHEET       | 1 of 1                   |