


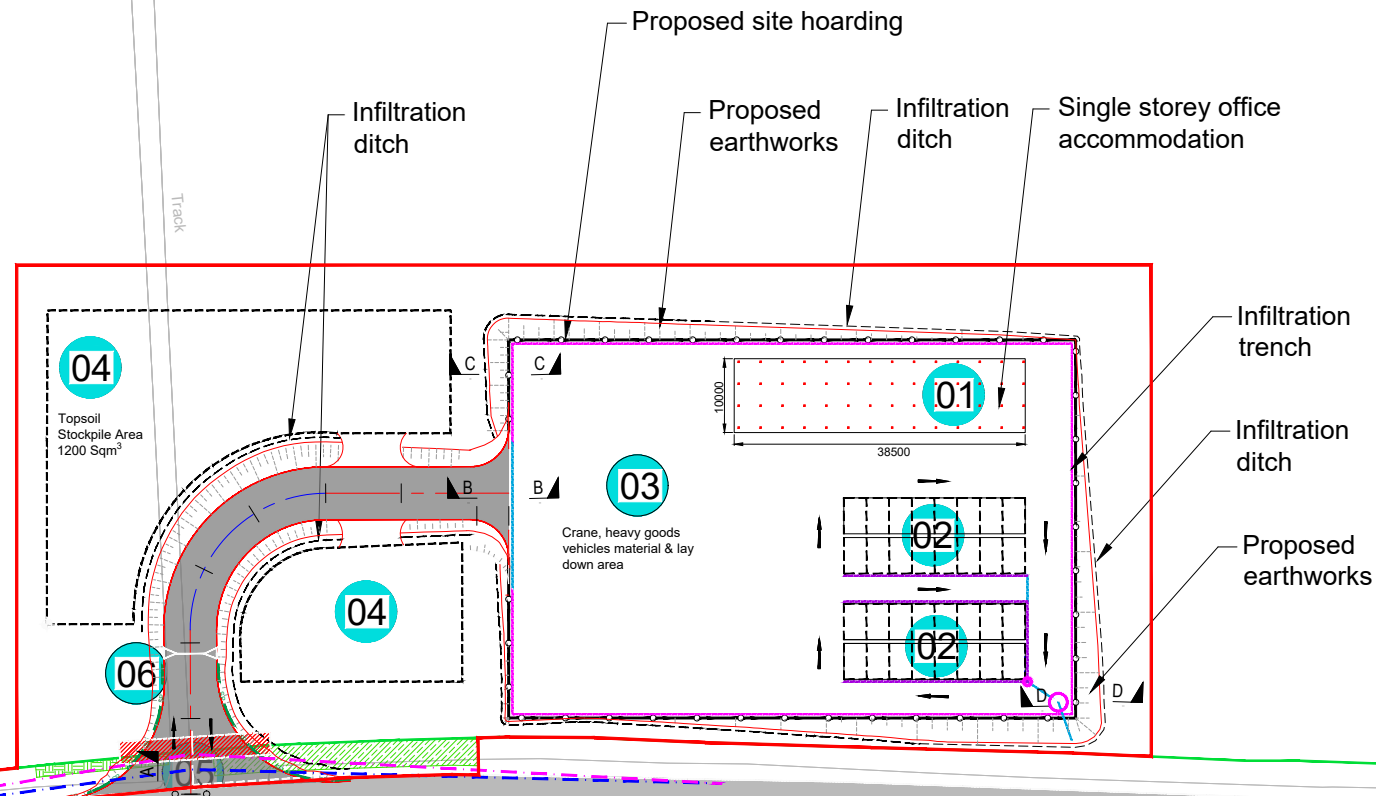

Dymock
Farm



Illustration of site hoarding



49.0m

Temporary 30mph speed limit imposed on A259 Eastbourne Road during construction of Main Site Compound and replacement Exceat Bridge.

Legend:

- Office Building
- Car parking
- Lay down area
- Top soil/ Stock Pile
- Bell mouth
- Gate

KEY:

- Redline Boundary
- Highway boundary
- Existing modified grass land (18m long approx.) to be removed/cut back
- Existing hedge (35m long approx.) to be removed/cut back
- Visibility splay X=2.4m Y=70m
- Visibility splay X=4.5m Y=70m

NOTES:

- Dimensions in millimeters, co-ordinates, and levels in meters(m) unless noted otherwise.
- Drawing has been reproduced from BBLP drawing CRXL0008-BBMP-00-DR-XX-W-0001-01_R1 and CRXL0008-BBMP-00-DR-XX-W-0001-02_R1.
- WSP are not liable for the accuracy of the information provided by or shown on BBLP drawings CRXL0008-BBMP-00-DR-XX-W-0001-01_R1 and CRXL0008-BBMP-00-DR-XX-W-0001-02_R1.
- Drawing to read conjunction with drawings 70113821-WSP-GEN-AS-DR-T-3103, 3104, 3105 and 3106.

| | | | | |
|------|------------|------------------------------|-----------|-------|
| Rev. | Date | Description | Disc' Crk | App'd |
| P05 | 19-03-2025 | Issue for planning amended | | MAN |
| P04 | 04-09-2024 | Issued for planning | | MAN |
| P03 | 11-07-2024 | Office accommodation amended | | MAN |
| P02 | 03-07-2024 | Redline boundary amended | | MAN |
| P01 | 05-06-2024 | First Issue | | MAN |

Client

East Sussex Highways

Balfour Beatty

wsp

WSP House, 70 Chancery Lane, London, WC2A 1AF, UK
T+ 44 (0) 207 314 5000, F+ 44 (0) 207 314 5111
wsp.com

| | | | | | |
|--|--------------|-------|-------|----------|------------|
| Project Title | | | | | |
| EXCEAT BRIDGE REPLACEMENT | | | | | |
| Drawing Title | | | | | |
| PROPOSED MAIN SITE COMPOUND BLOCK PLAN | | | | | |
| Scale @ A3 | Date | Drawn | Check | Approved | Authorised |
| 1:1000 | 05-06-2024 | SR | | MAN | DD |
| Suitability | Status | Stage | | | |
| D5 | FOR PLANNING | | | | |
| Drawing Number | | | | | Revision |
| 70113821-WSP-GEN-AS-DR-T-3102 | | | | | P05 |