

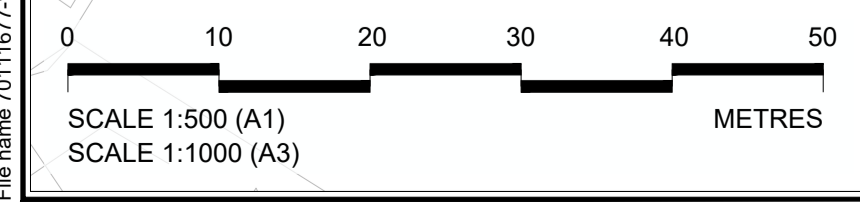


(A)

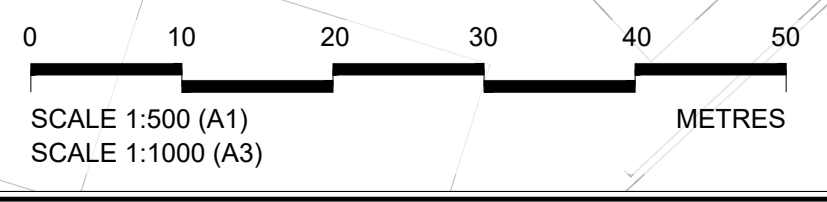

(B)

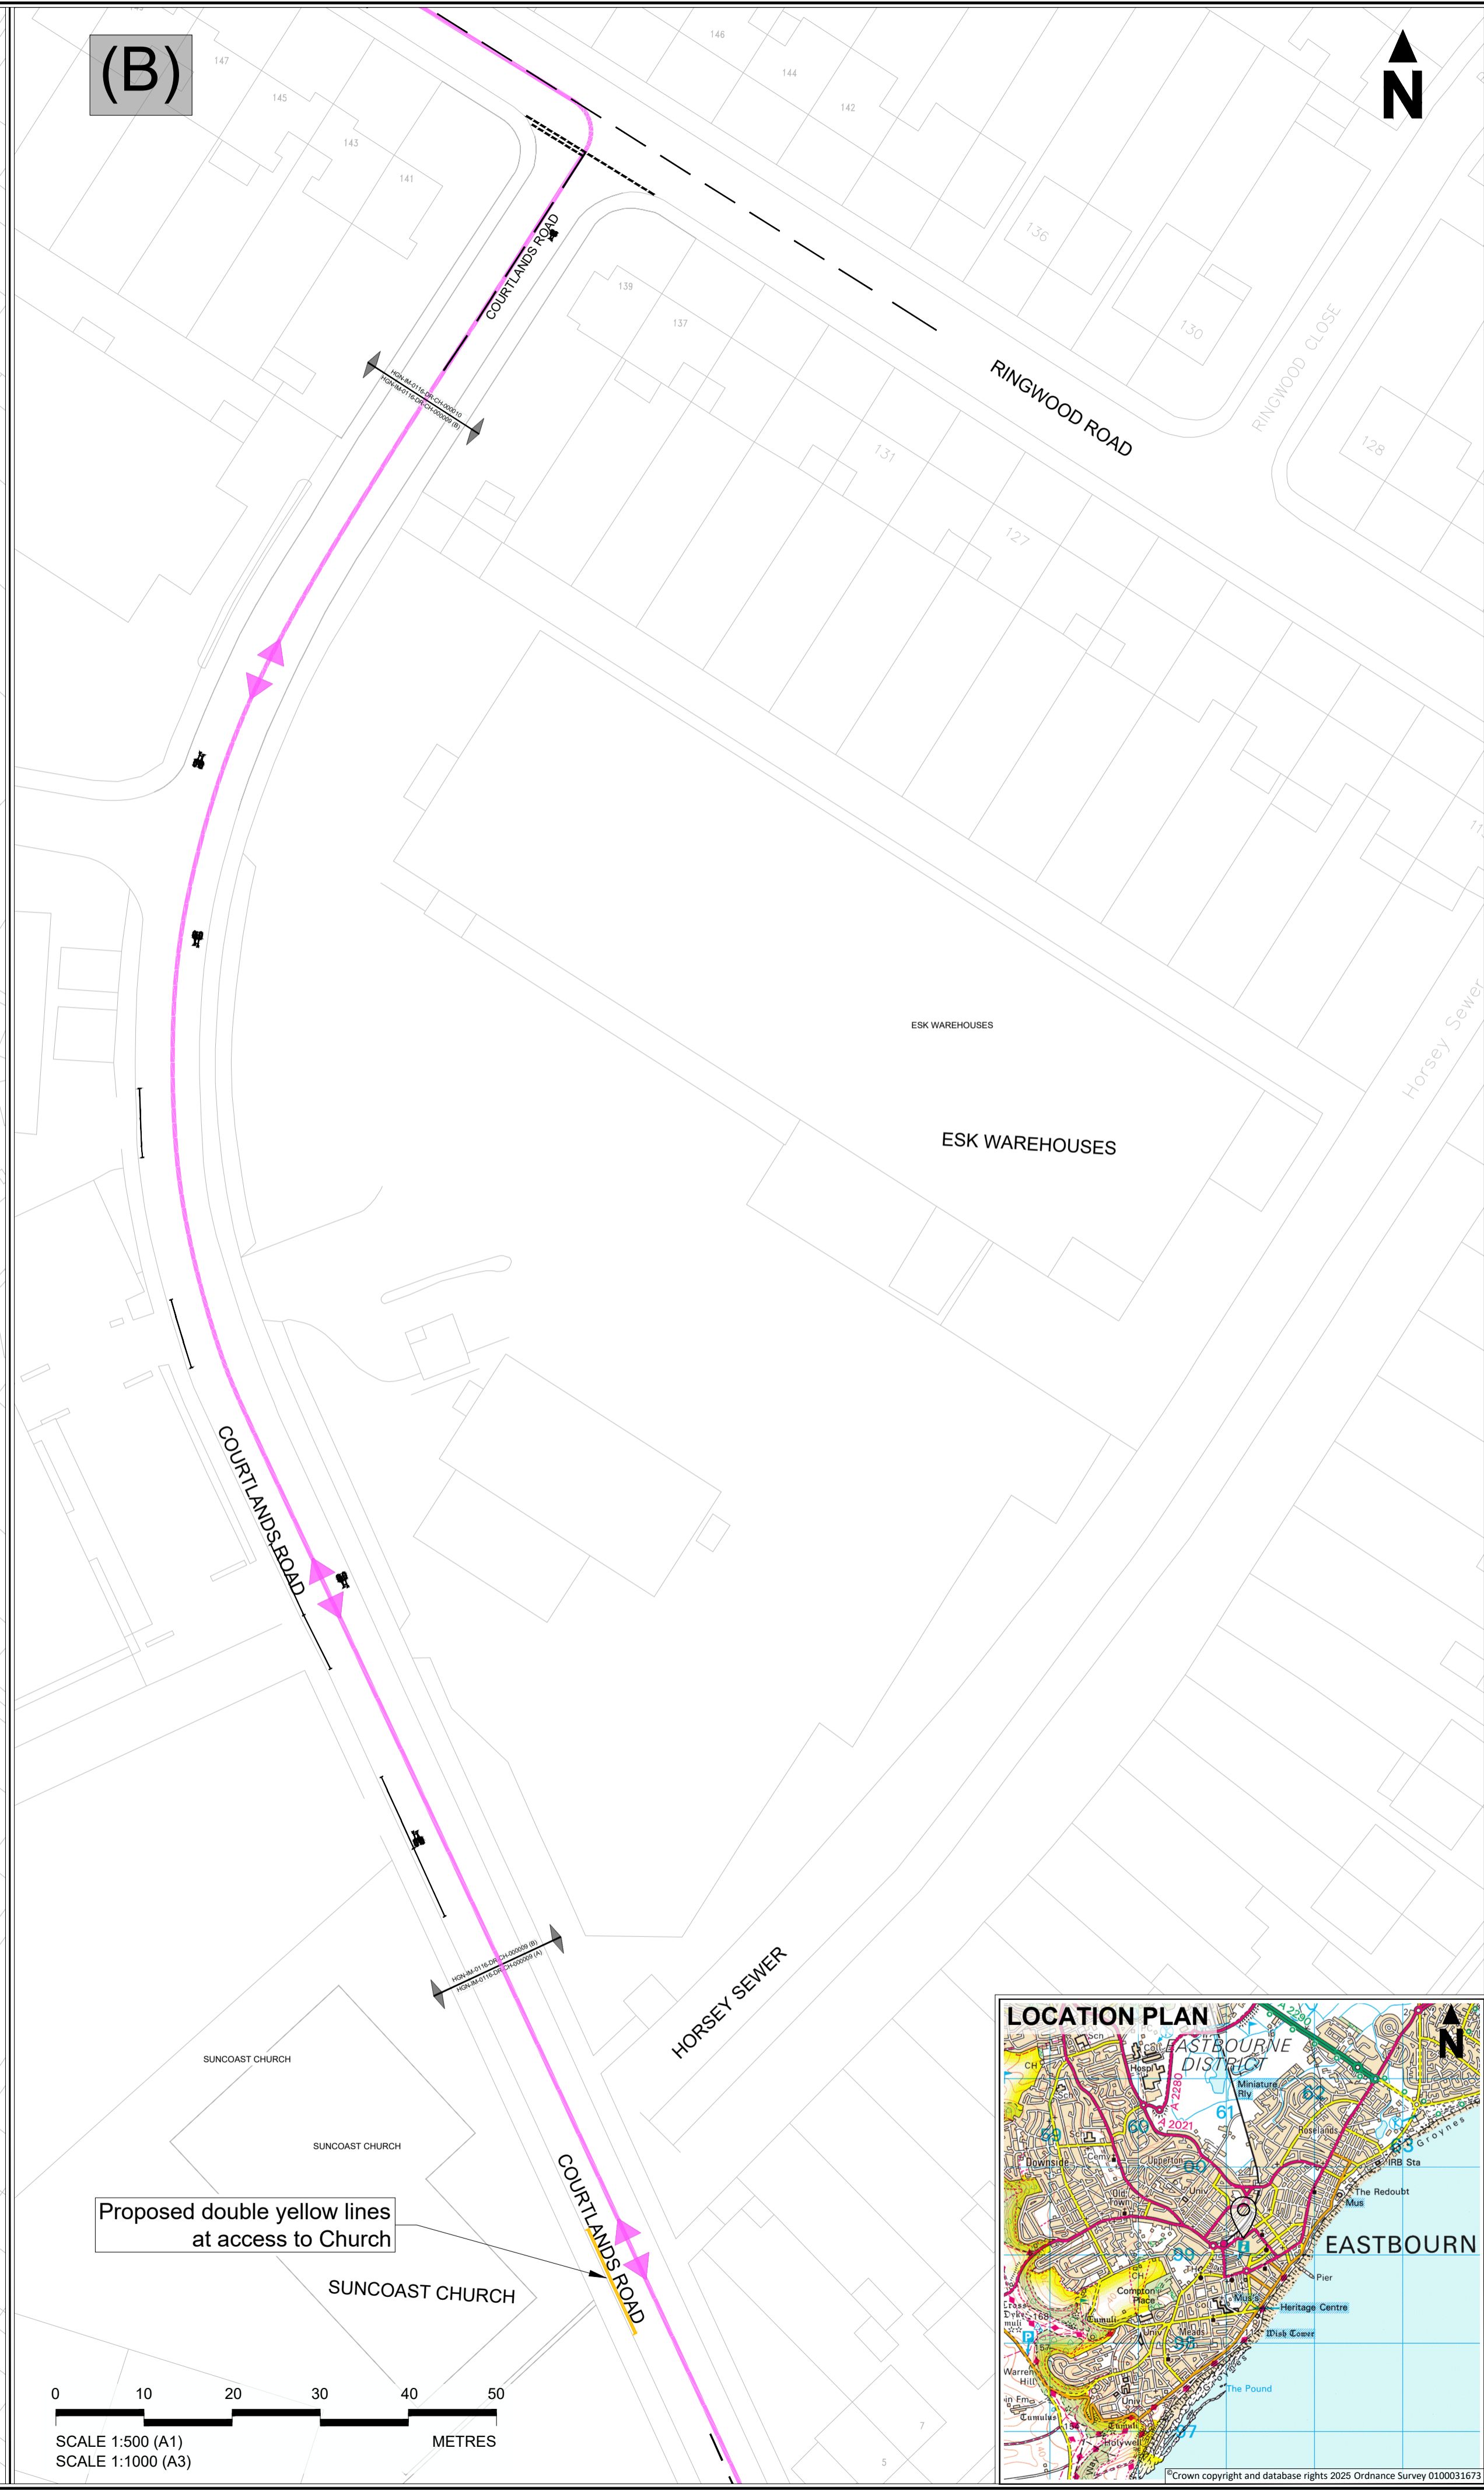

- LEGEND**
- Section of route to be provided - cyclists travel along carriageway.
 - Proposed Kerbs
 - Proposed footway works
 - Proposed pavement works
 - Proposed red high friction surfacing on cycle lane
 - Proposed road markings

P01	06/02/2026	FIRST ISSUE	HI	IT	MK
REV	DATE	DESCRIPTION	BY	CHK	APP

DRAWING STATUS: S2 - FOR INFORMATION

EAST SUSSEX HIGHWAYS
RINGMER DEPOT, THE BROYLE, RINGMER, EAST SUSSEX, BN8 5NP, UK
Tel. 0345 60 80 193
wsp.com

CLIENT:


SITE/PROJECT: HORSEY CYCLE ROUTE PHASE 1B

TITLE:

**INFORMATION DRAWING
ROUTE PLAN
SHEET 8 of 9**

SCALE @ A1:	CHECKED:	APPROVED:	
1:500	IT	MK	
PROJECT NO:	DESIGNED:	DRAWN:	DATE:
7011677	IT	HI	February 26
DRAWING No:	REV:		
7011677-WSP-HGN-IM-0116-DR-CH-000009	P01		

DO NOT SCALE © WSP UK Ltd

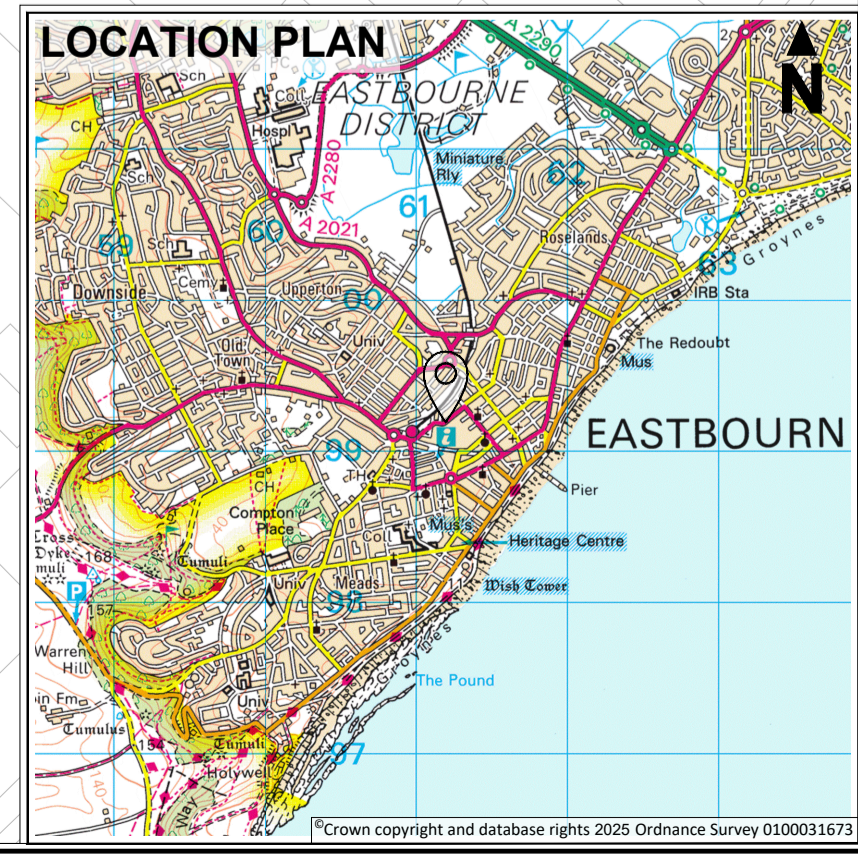

File name: 7011677-WSP-HGN-IM-0116-DR-CH-000009.DWG, printed on 18 February 2026 13:34:58, by Beale, Stuart